




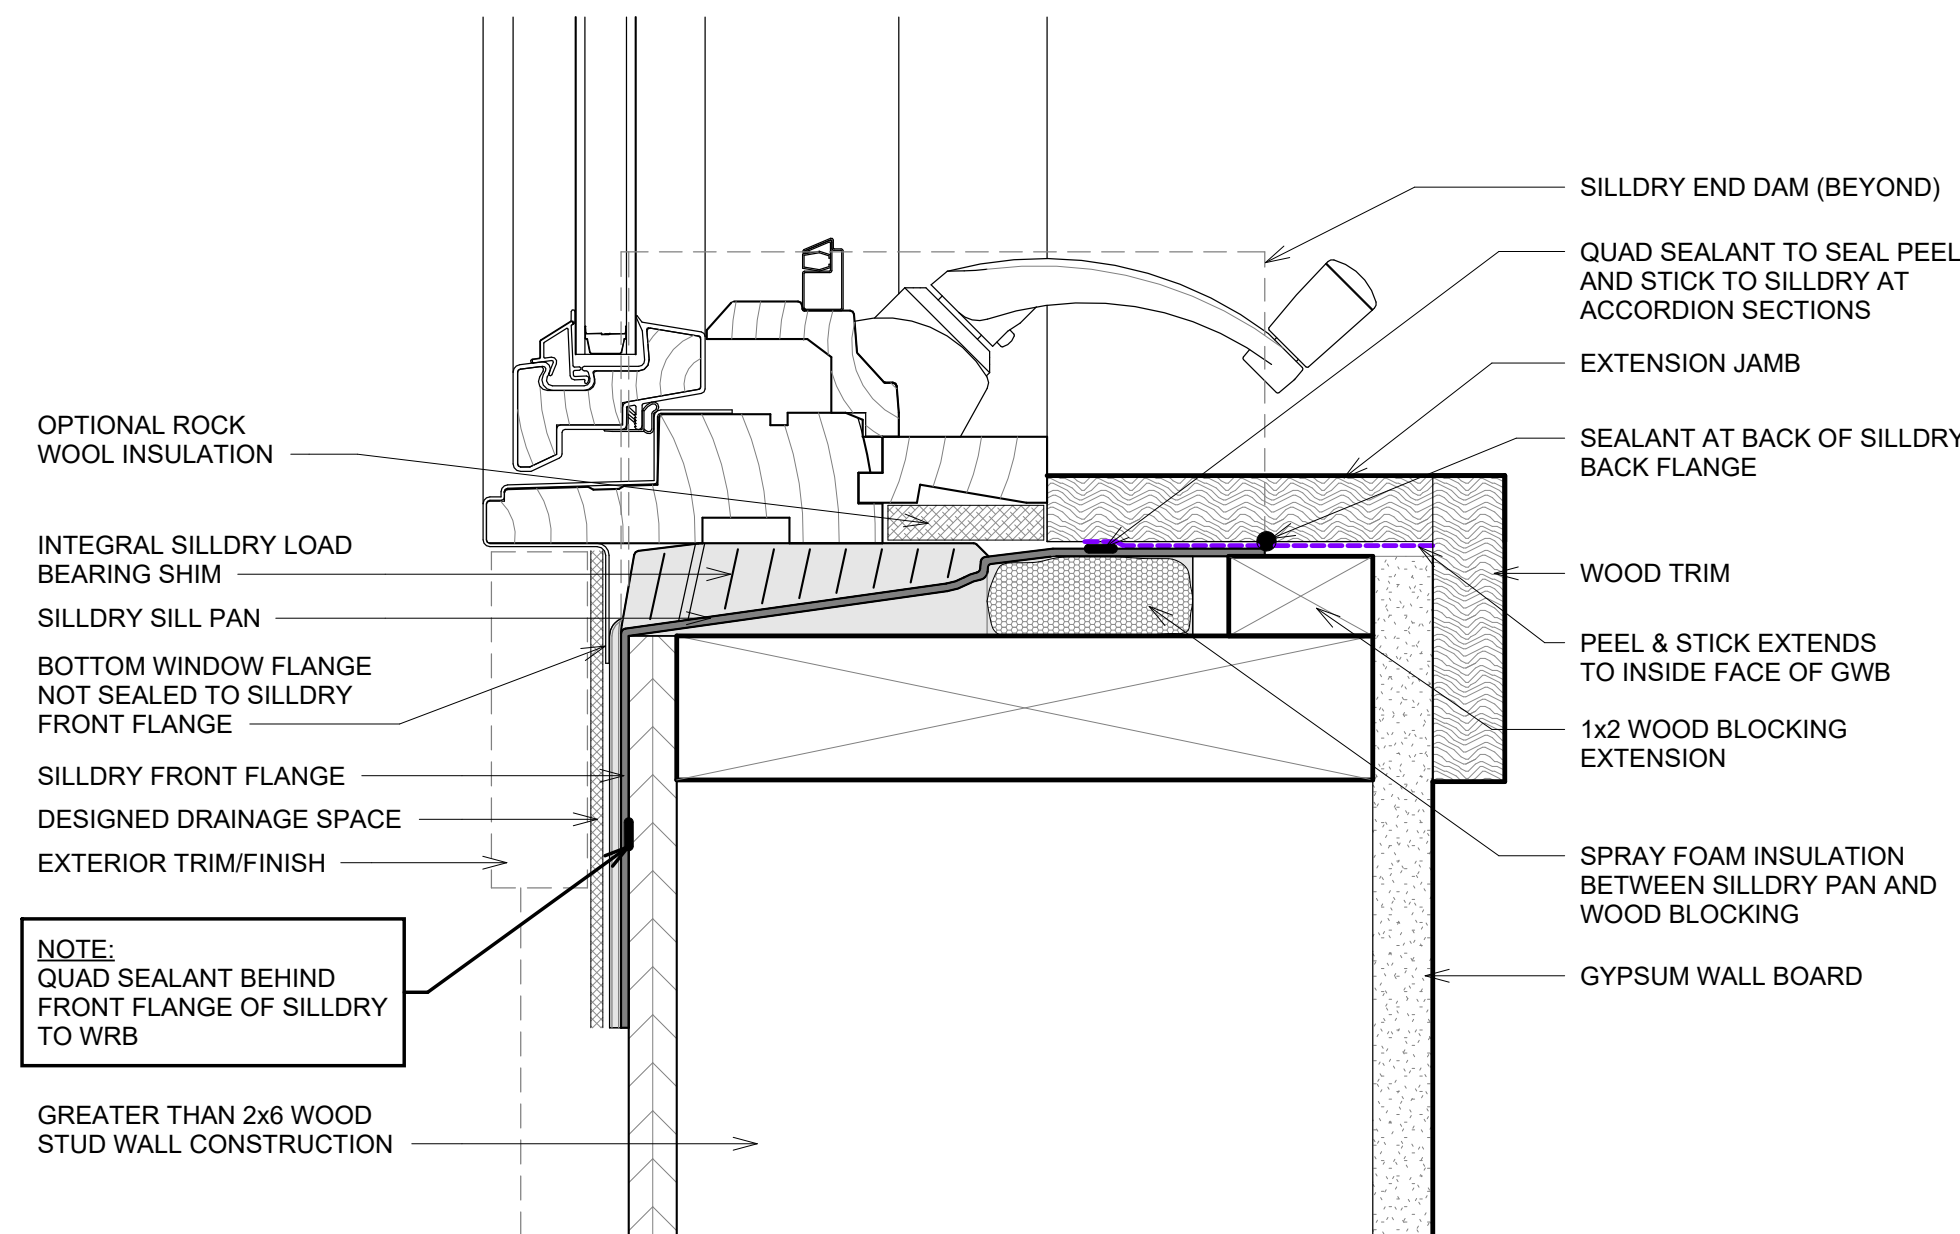


SILLDRY DETAIL @ EXTENDED WALL
SCALE: 6" = 1'-0"

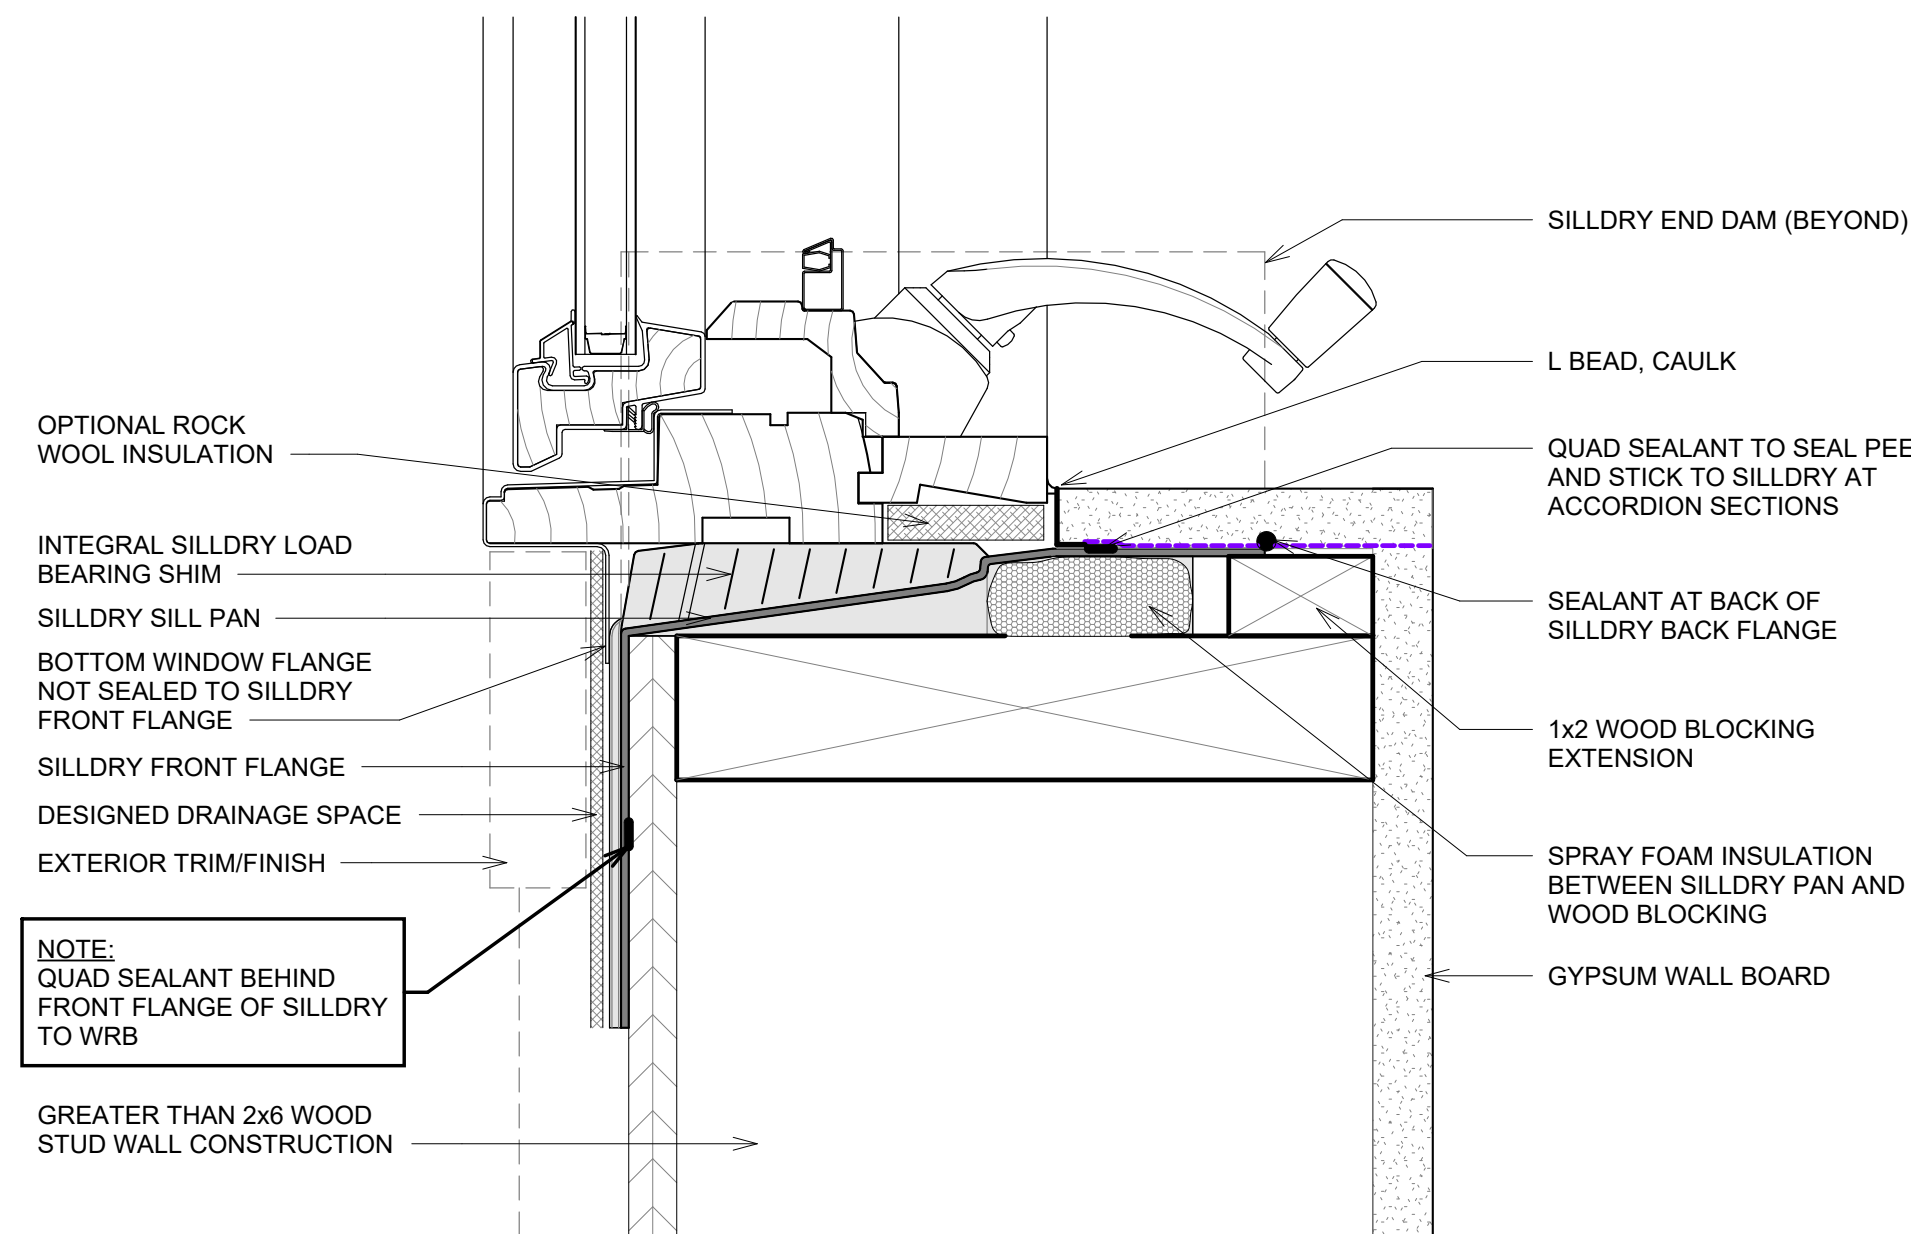


SILLDRY DETAIL @ DRYWALL RETURN
SCALE: 6" = 1'-0"

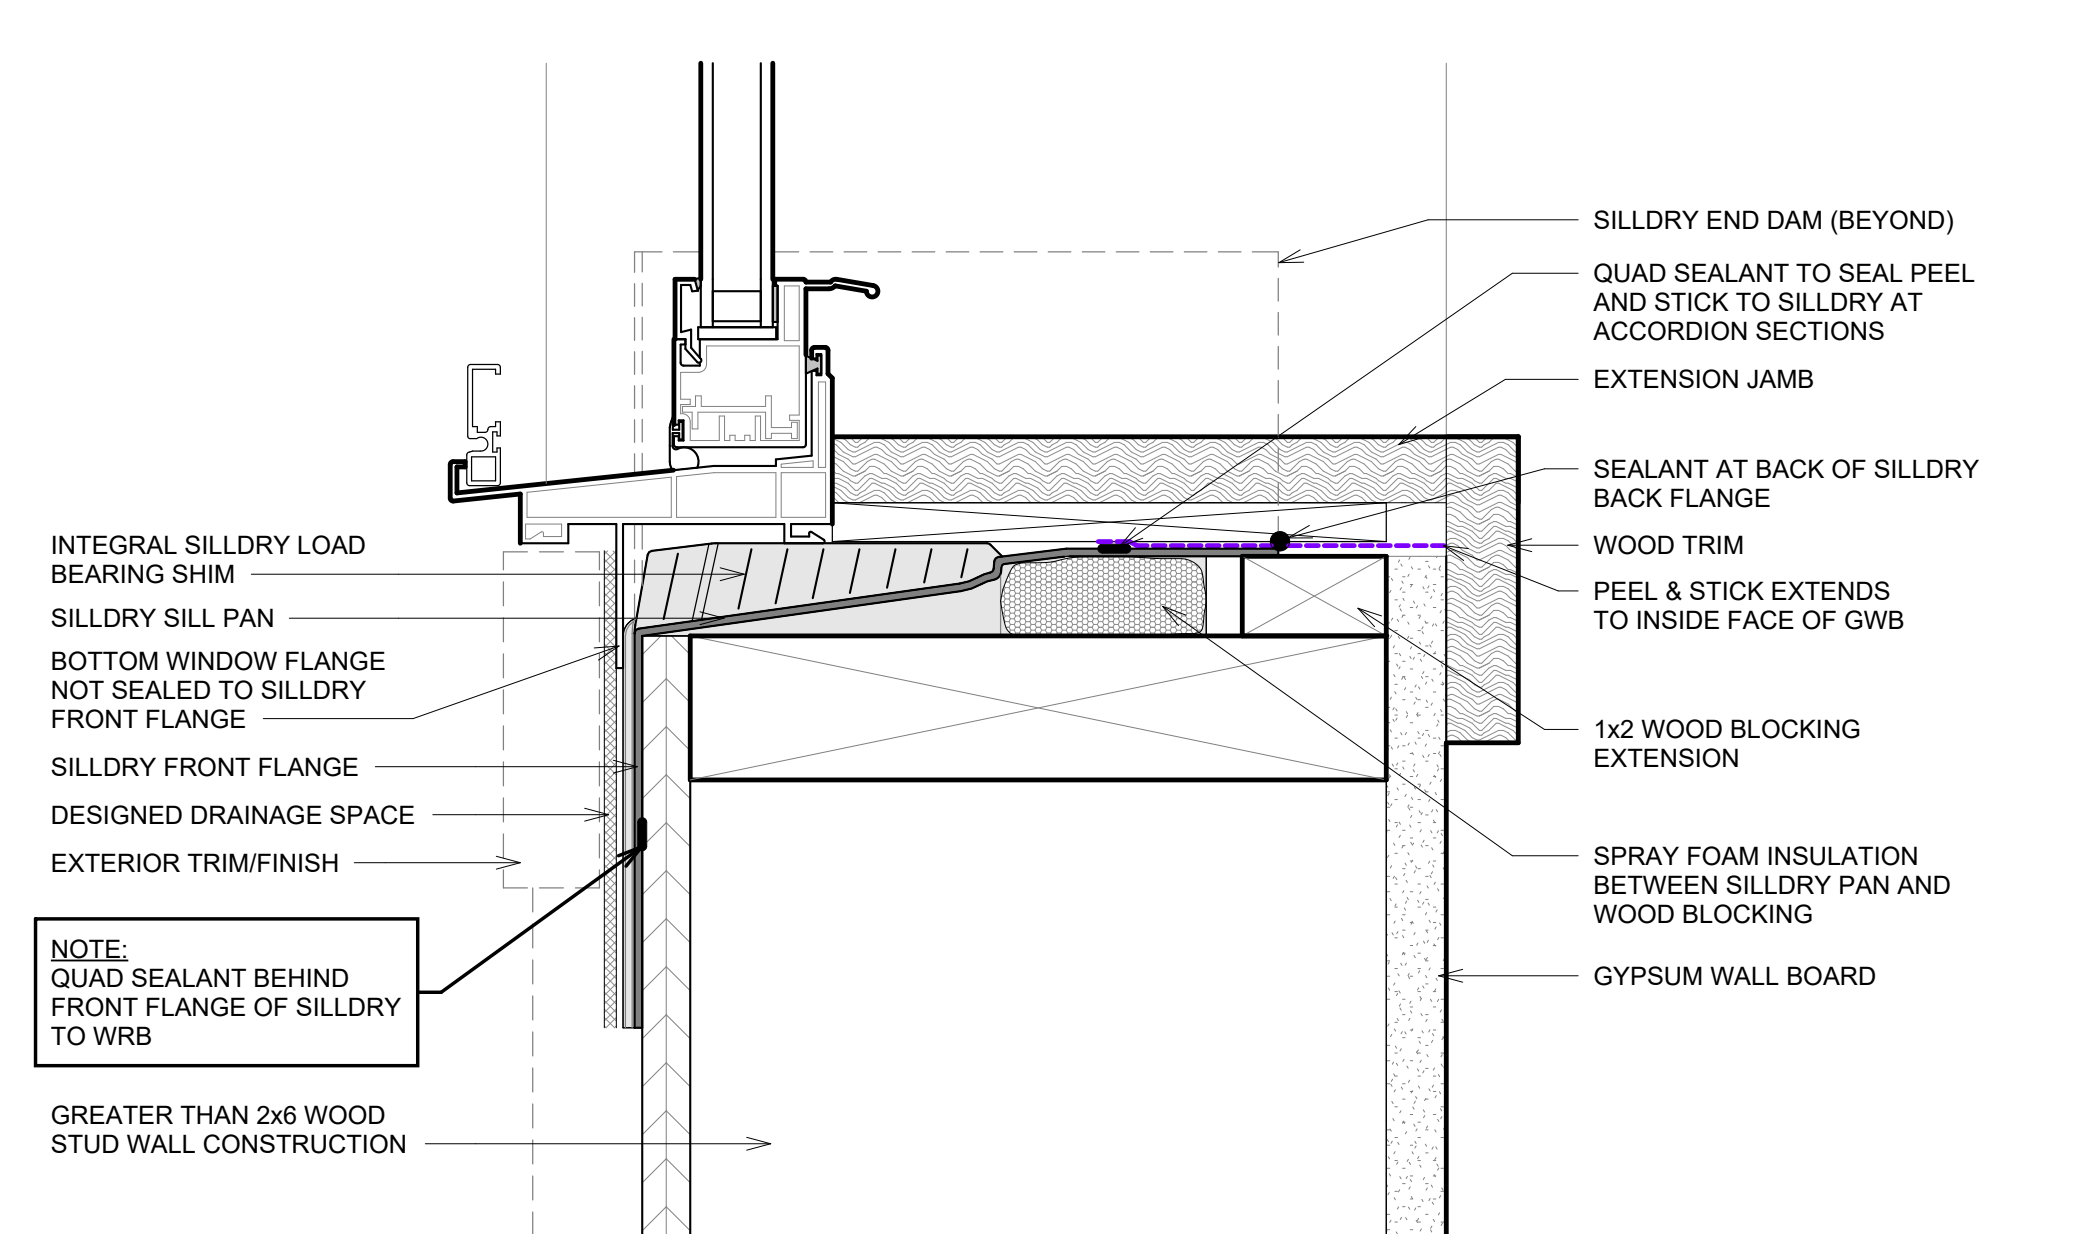


SILLDRY DETAIL @ EXTENDED WALL - VINYL
SCALE: 6" = 1'-0"

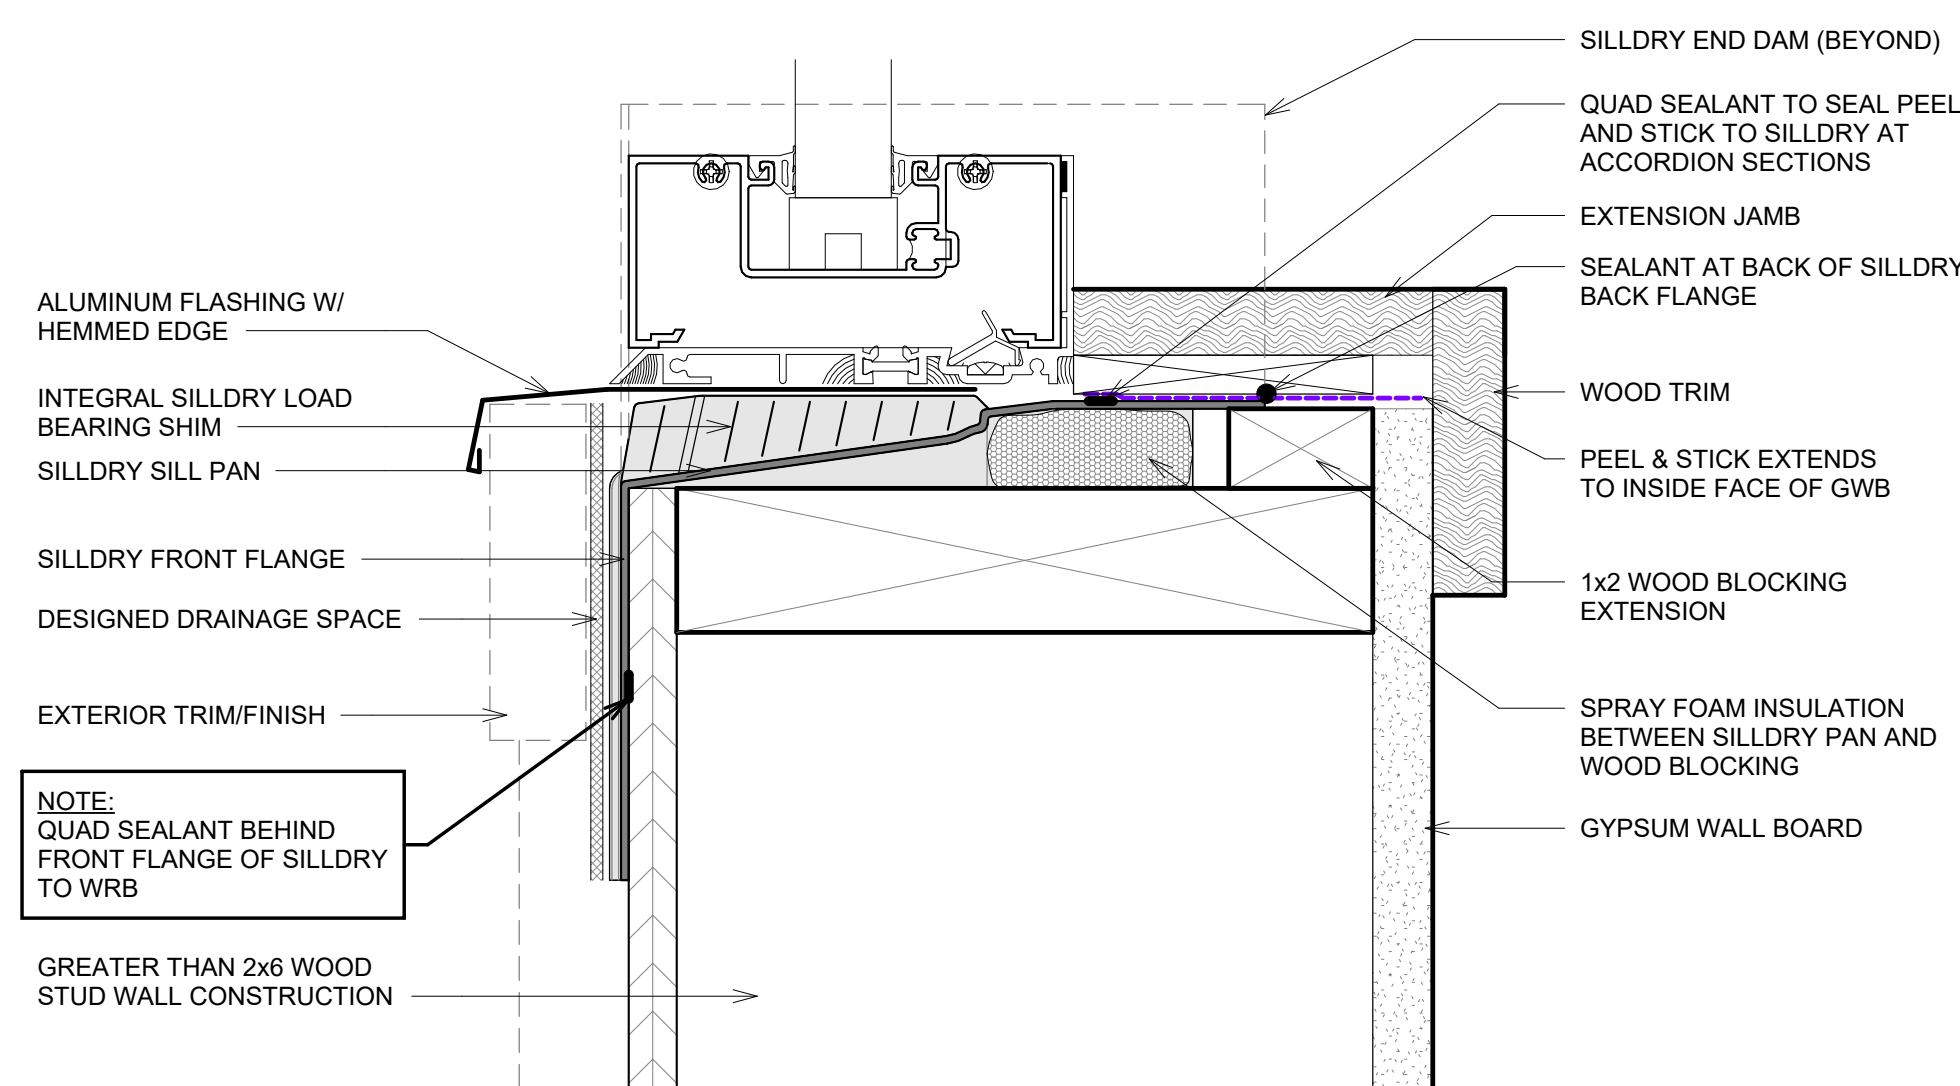


SILLDRY DETAIL @ STOREFRONT
SCALE: 6" = 1'-0"

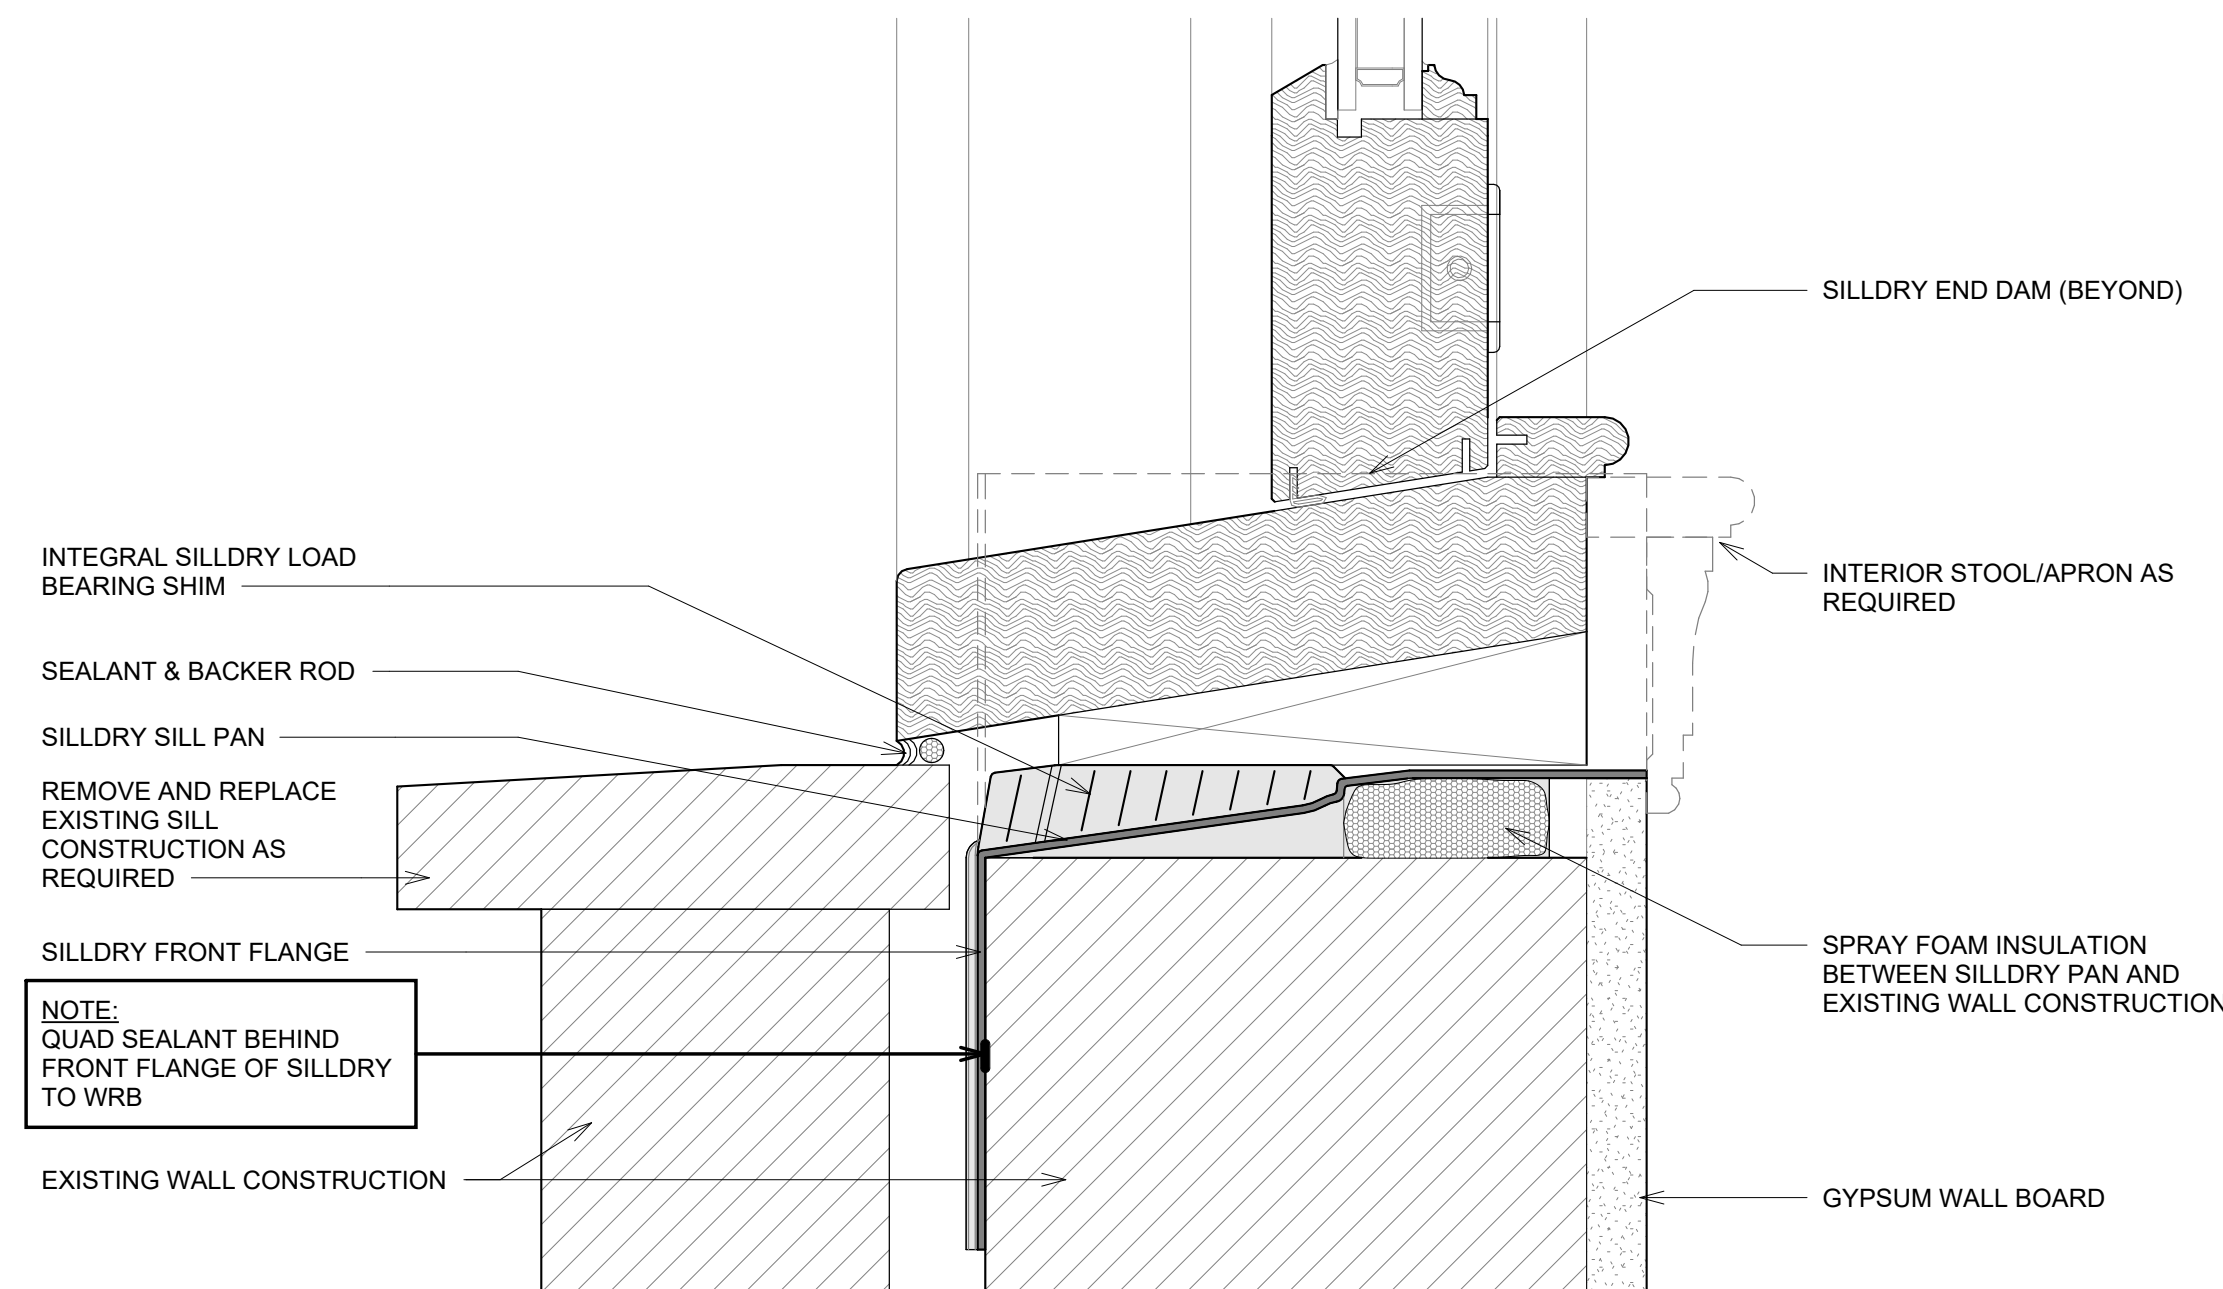

SILLDRY DETAIL @ WINDOW REPLACEMENT
SCALE: 6" = 1'-0"

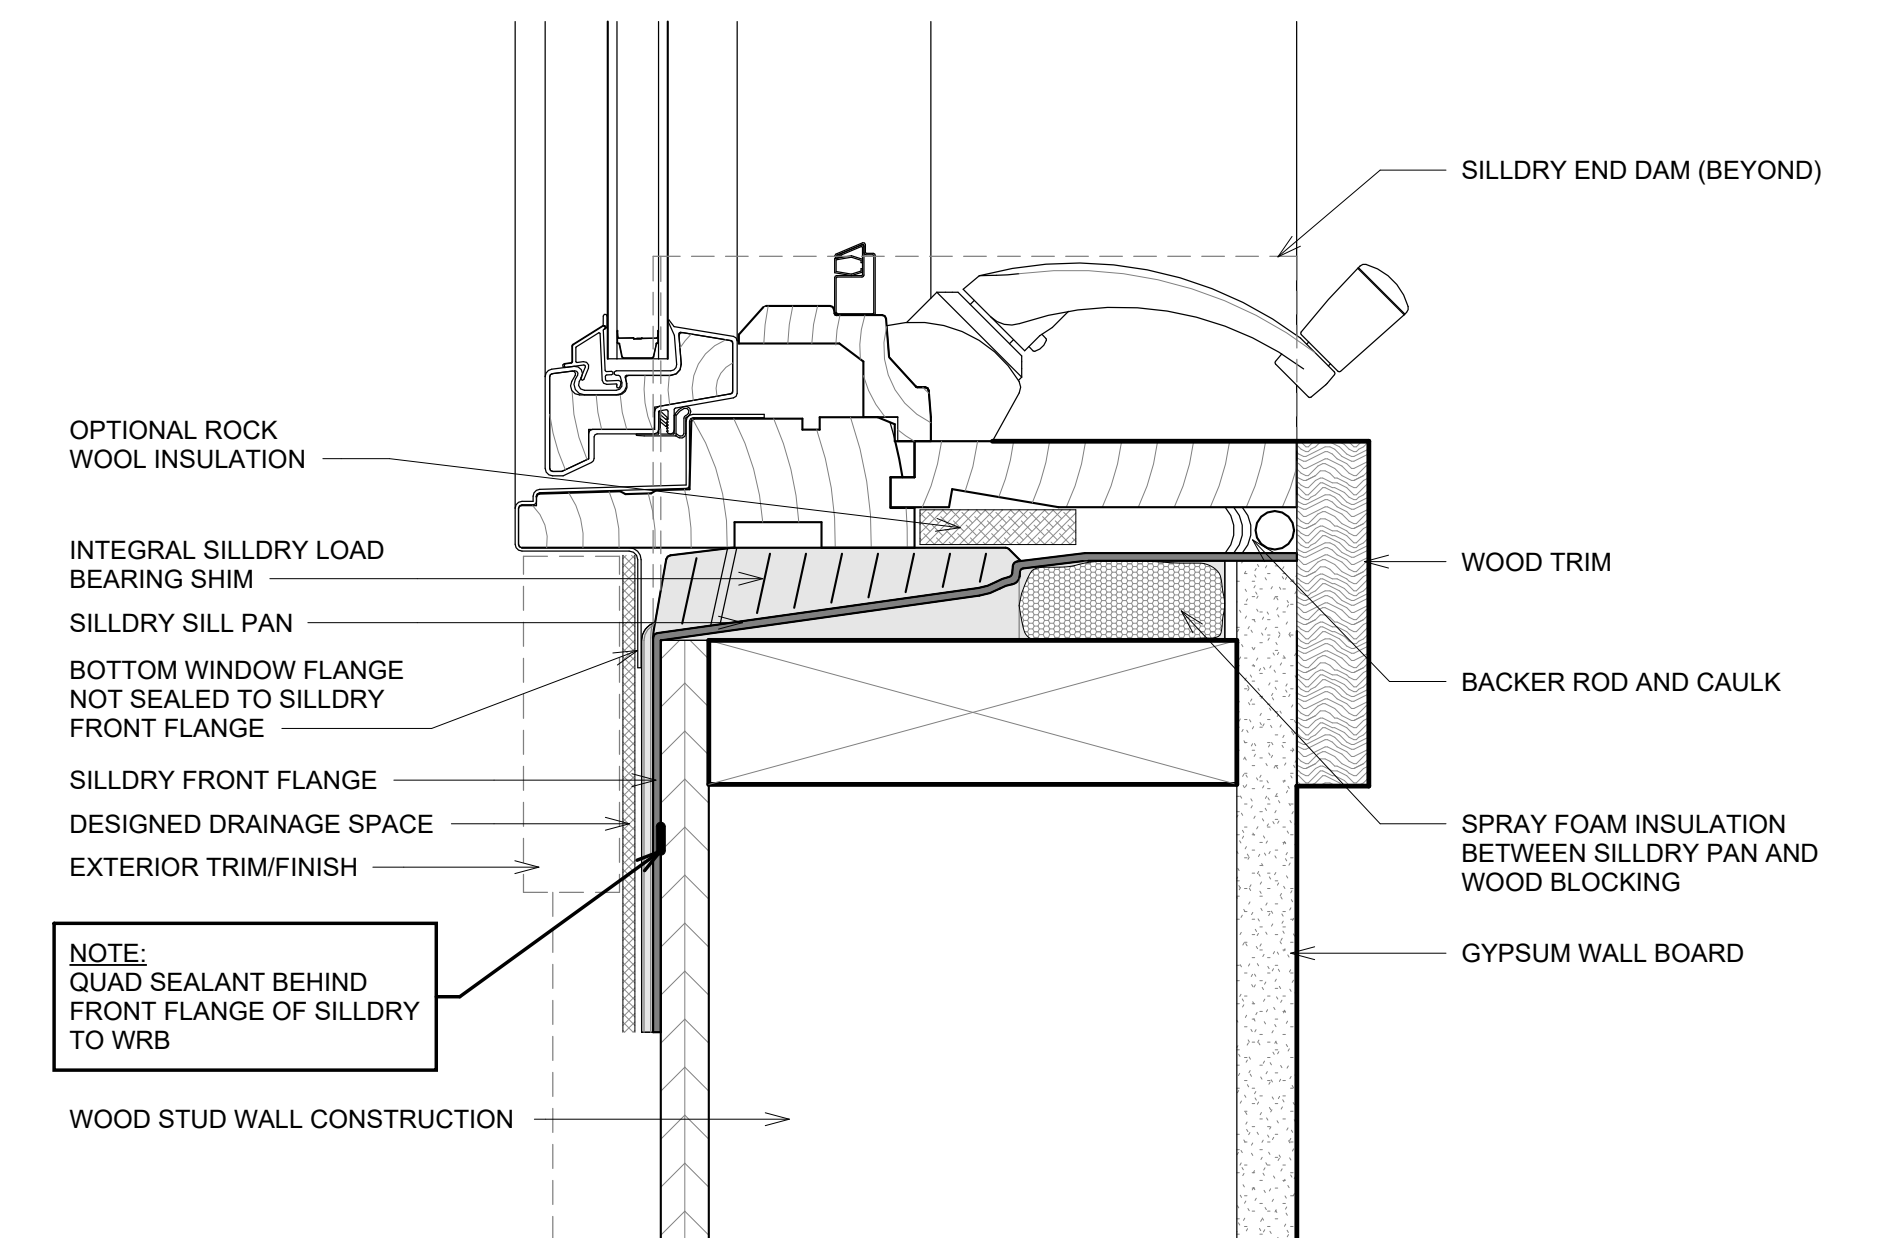

SILLDRY DETAIL @ 2x6 STUD WALL
SCALE: 6" = 1'-0"

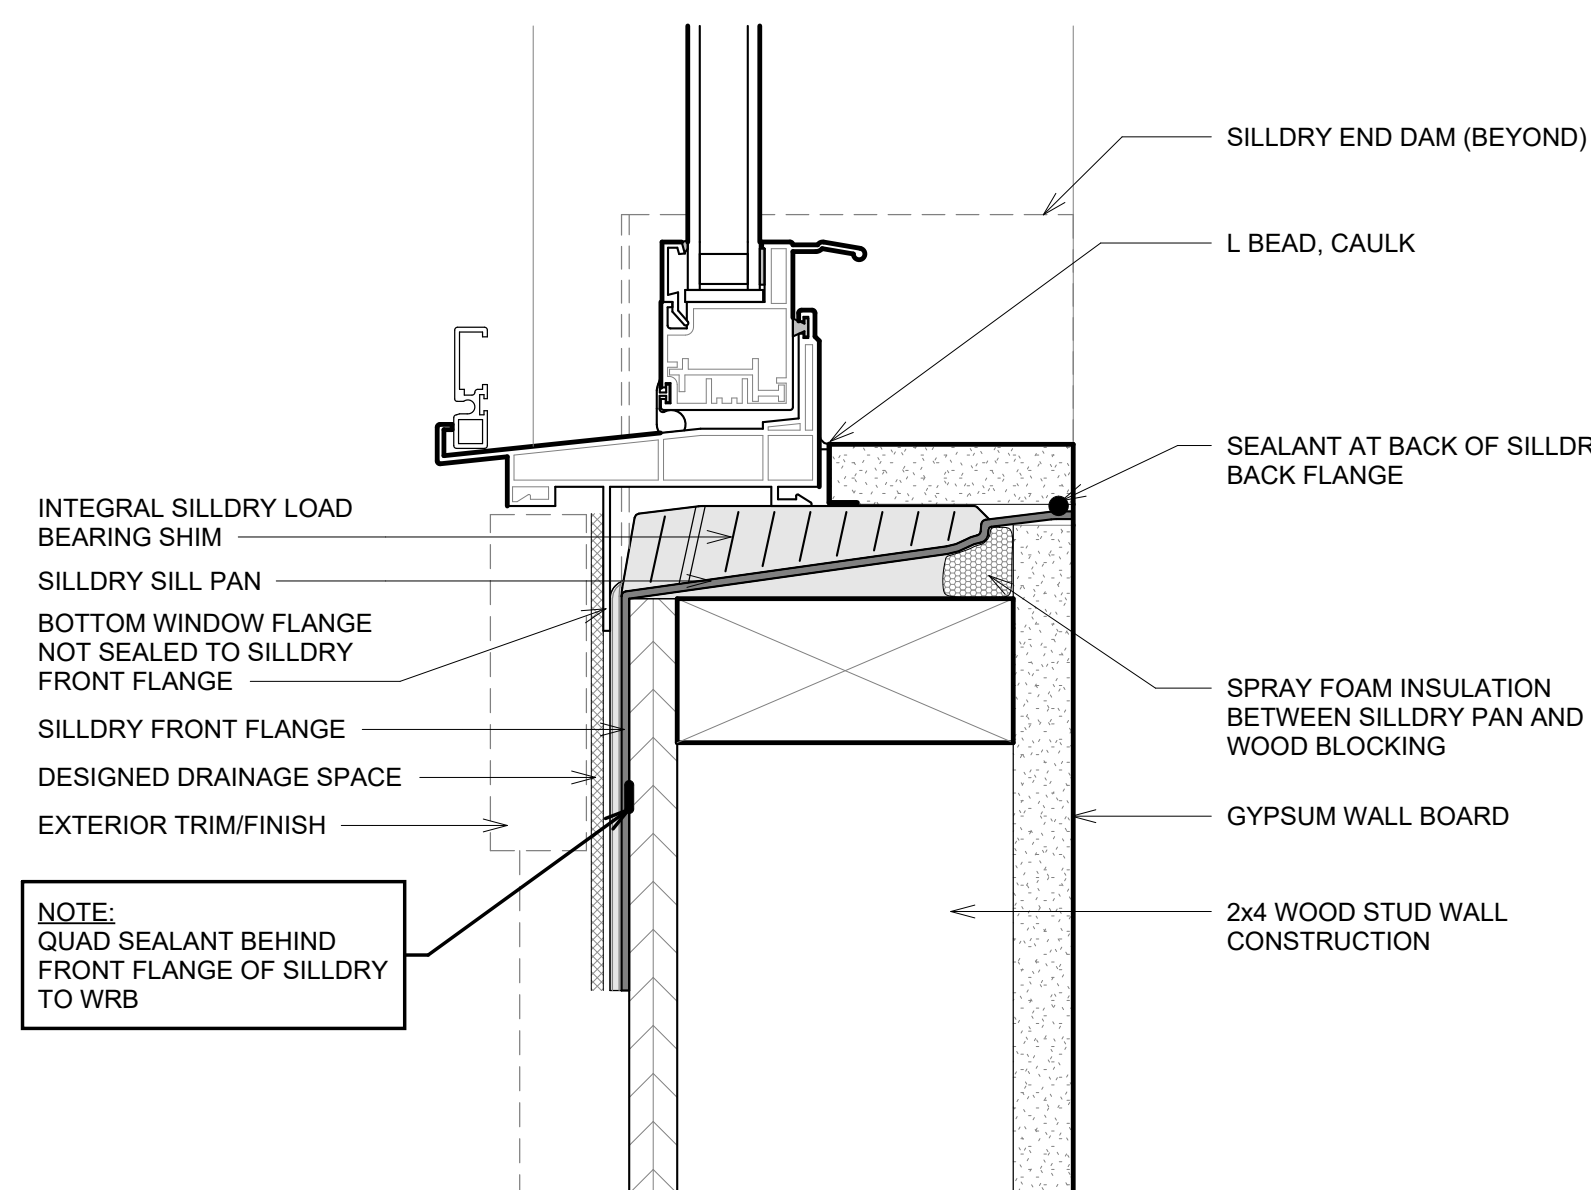

SILLDRY DETAIL @ 4" STUD WALL
SCALE: 6" = 1'-0"